
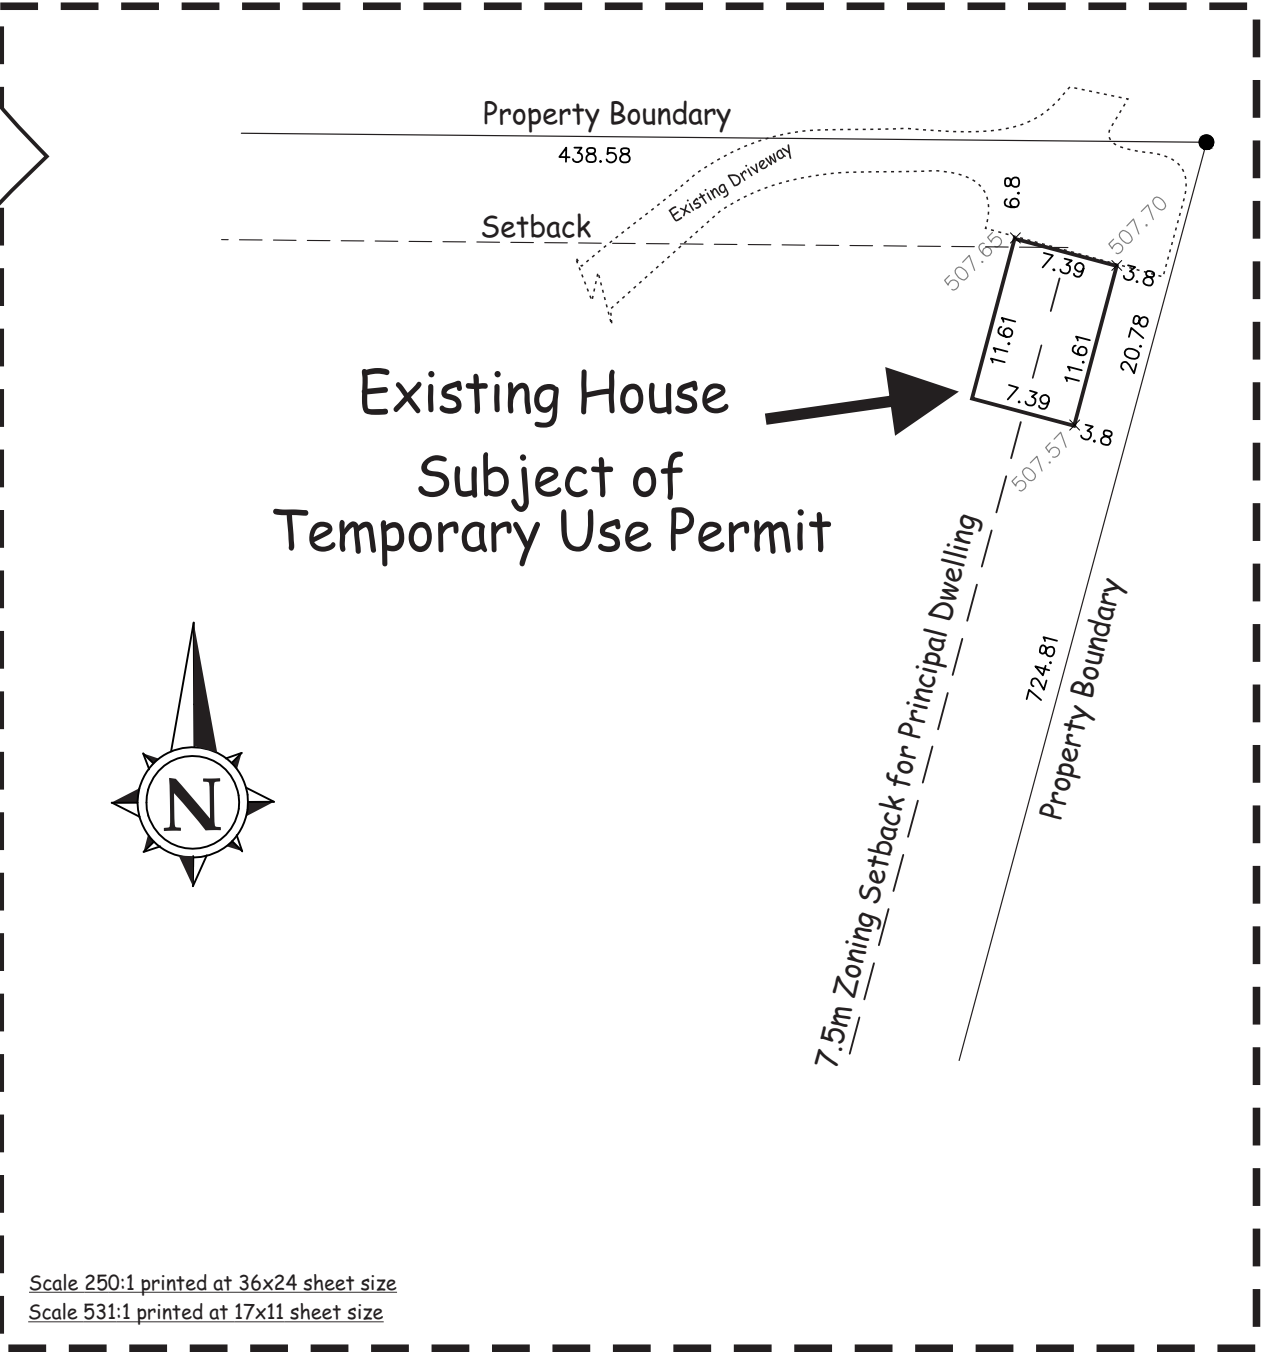


KEY PLAN

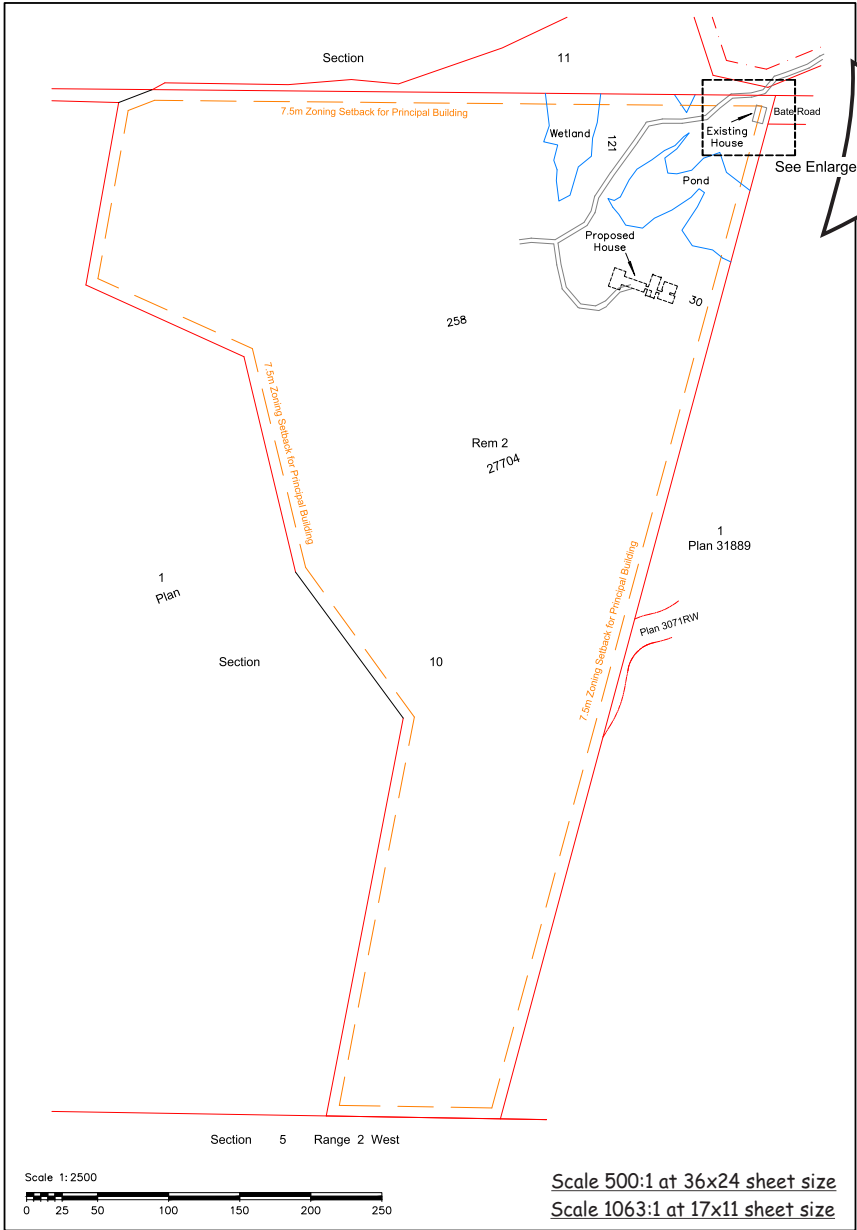

PLAN ADDRESS
1 Bate Rd, View Royal, BC, V9B 6J7


Legal:
LOT 2 SECTION 10 HIGHLAND
PLAN VIP27704 EXCEPT PLAN 29610
Folio 402.15032.020
PID 005-363-021

Dates
TUP application 26 Oct 2025


Scale as noted on drawings.

TUP
Lot Layout

A1.0

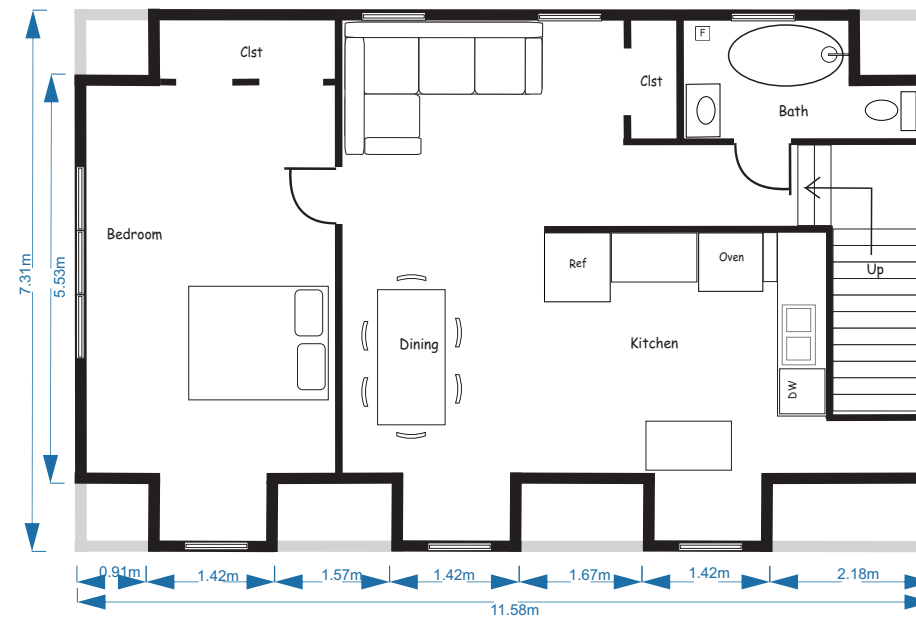



A Existing Upper Floor Plan
SCALE Metric 1:50

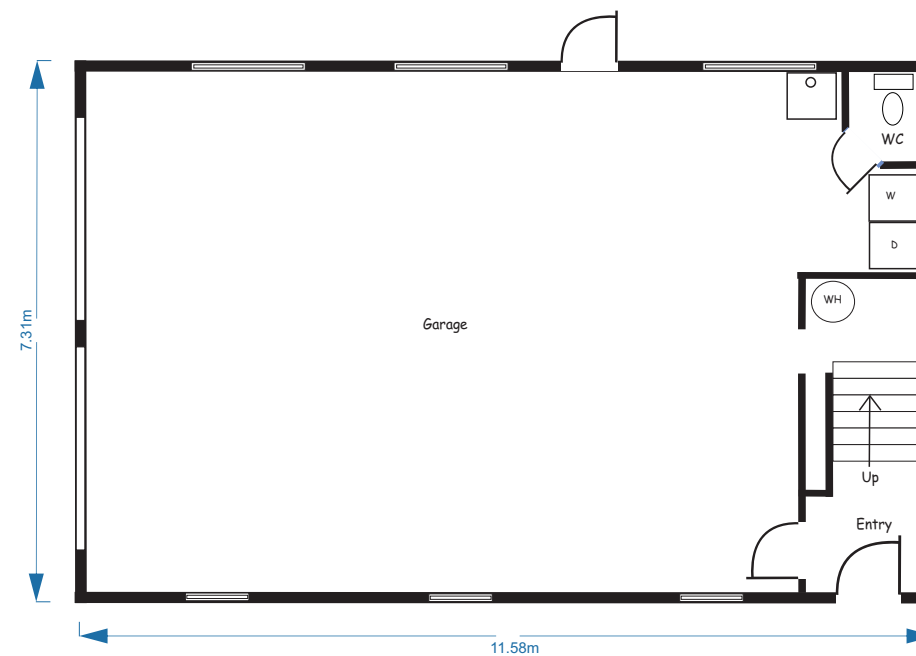

B Existing Ground Floor Plan
SCALE Metric 1:50

PLAN ADDRESS	
1 Bate Rd, View Royal, BC, V9B 6J7	
Legal:	
LOT 2 SECTION 10 HIGHLAND	
PLAN VIP27704 EXCEPT PLAN 29610	
Folio 402.15032.020	
PID 005-363-021	
Dates	
TUP application	26 Oct 2025
Scale as noted on drawings.	

TUP
Plans

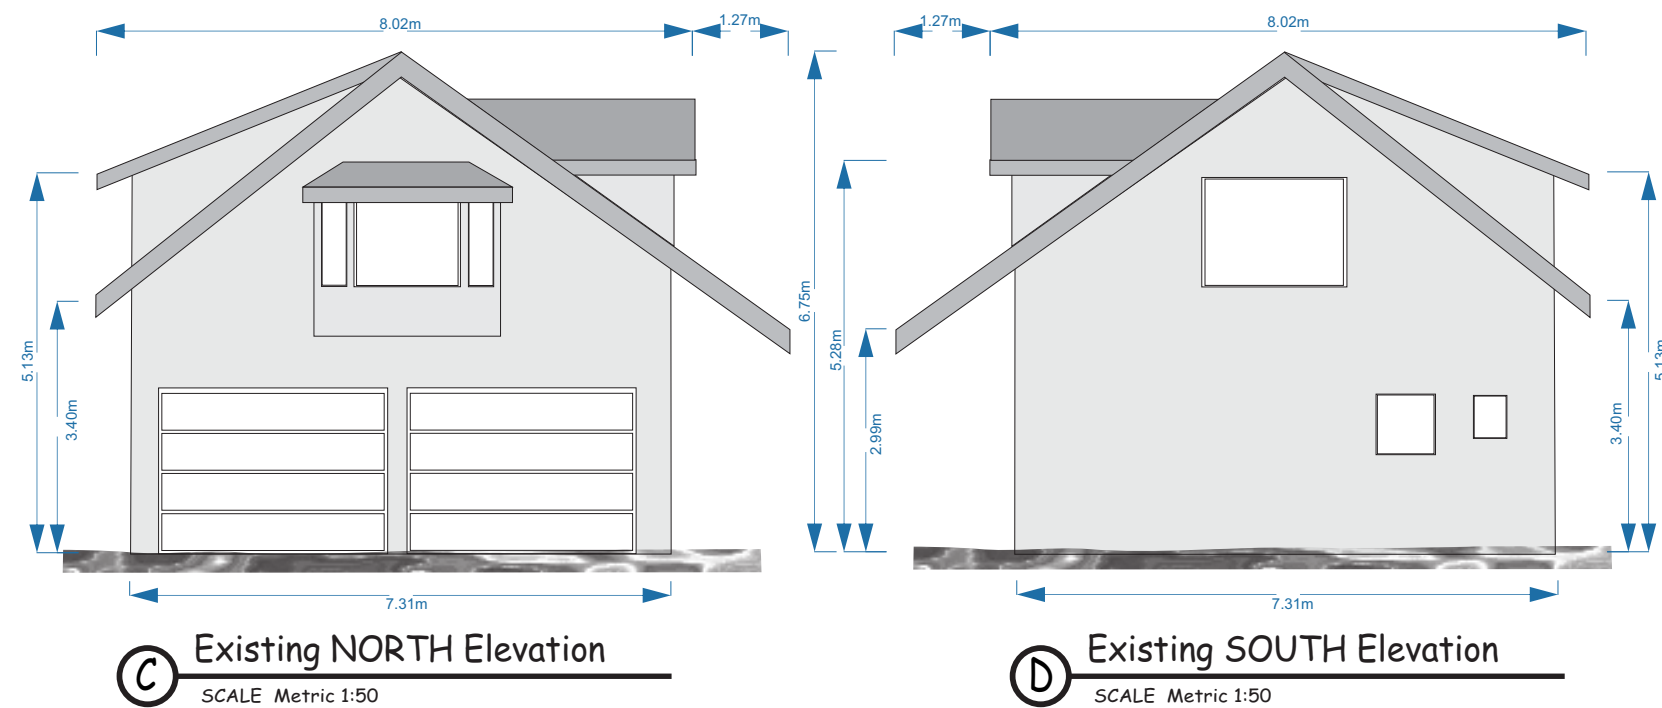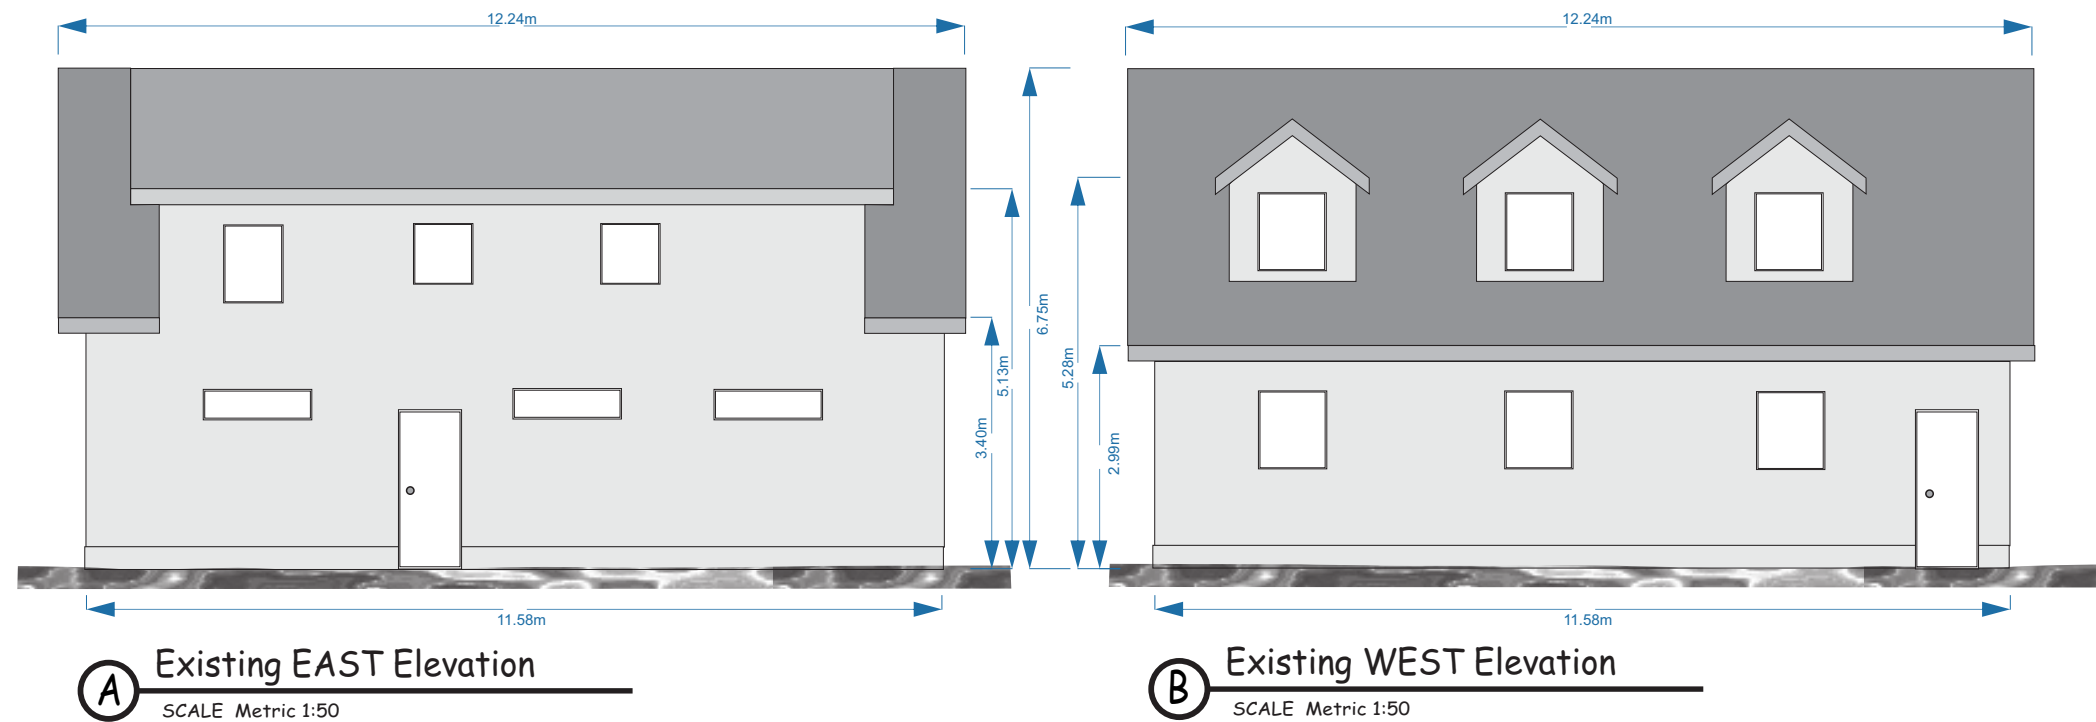

PLAN ADDRESS	
1 Bate Rd, View Royal, BC, V9B 6J7	
Legal:	
LOT 2 SECTION 10 HIGHLAND	
PLAN VIP27704 EXCEPT PLAN 29610	
Folio 402.15032.020	
PID 005-363-021	
Dates	
TUP application	26 Oct 2025
Scale as noted on drawings.	

TUP
Elevations