





PROPOSED CRAIGFLOWER PUMP STATION




TOBY RUSSELL BUCKWELL & partners architects

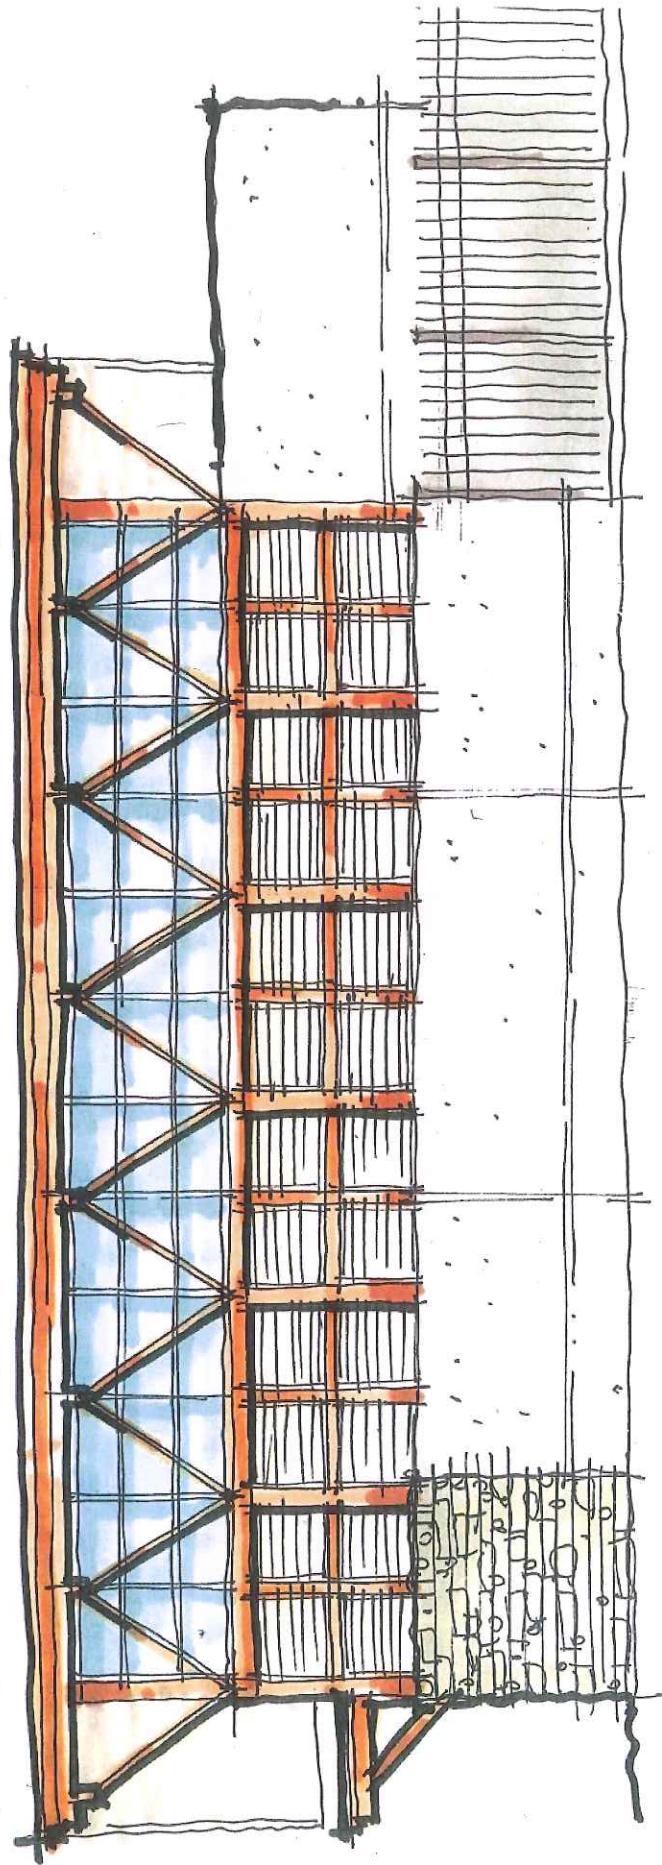


EAST ELEVATION

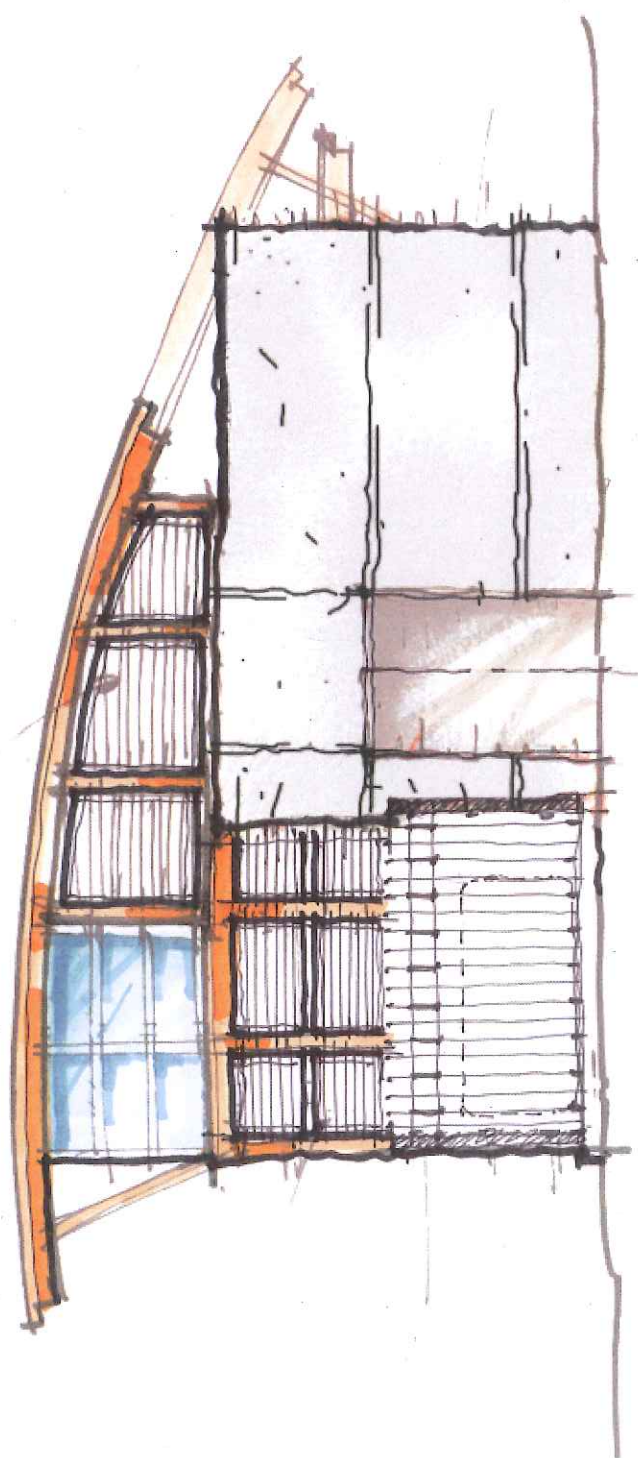

NORTH ELEVATION

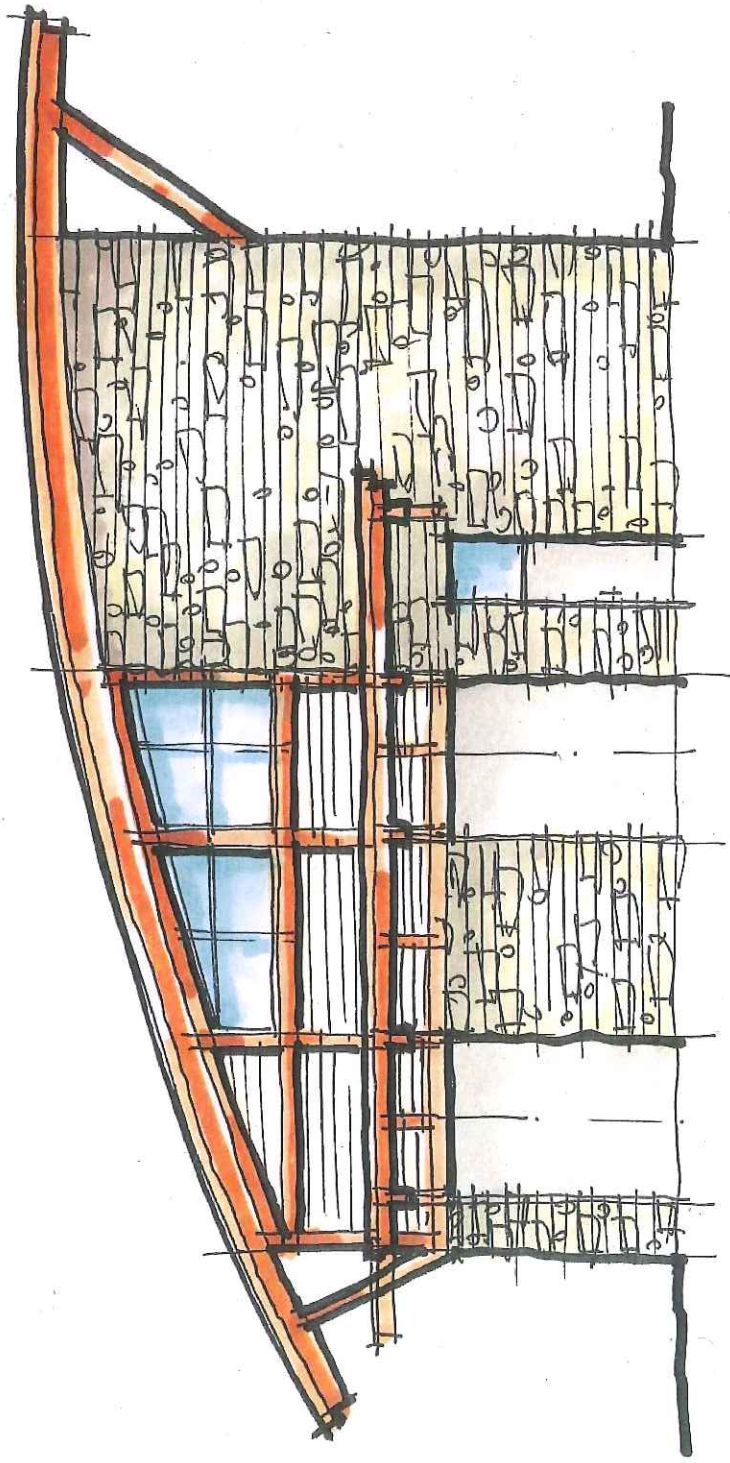

SOUTH ELEVATION

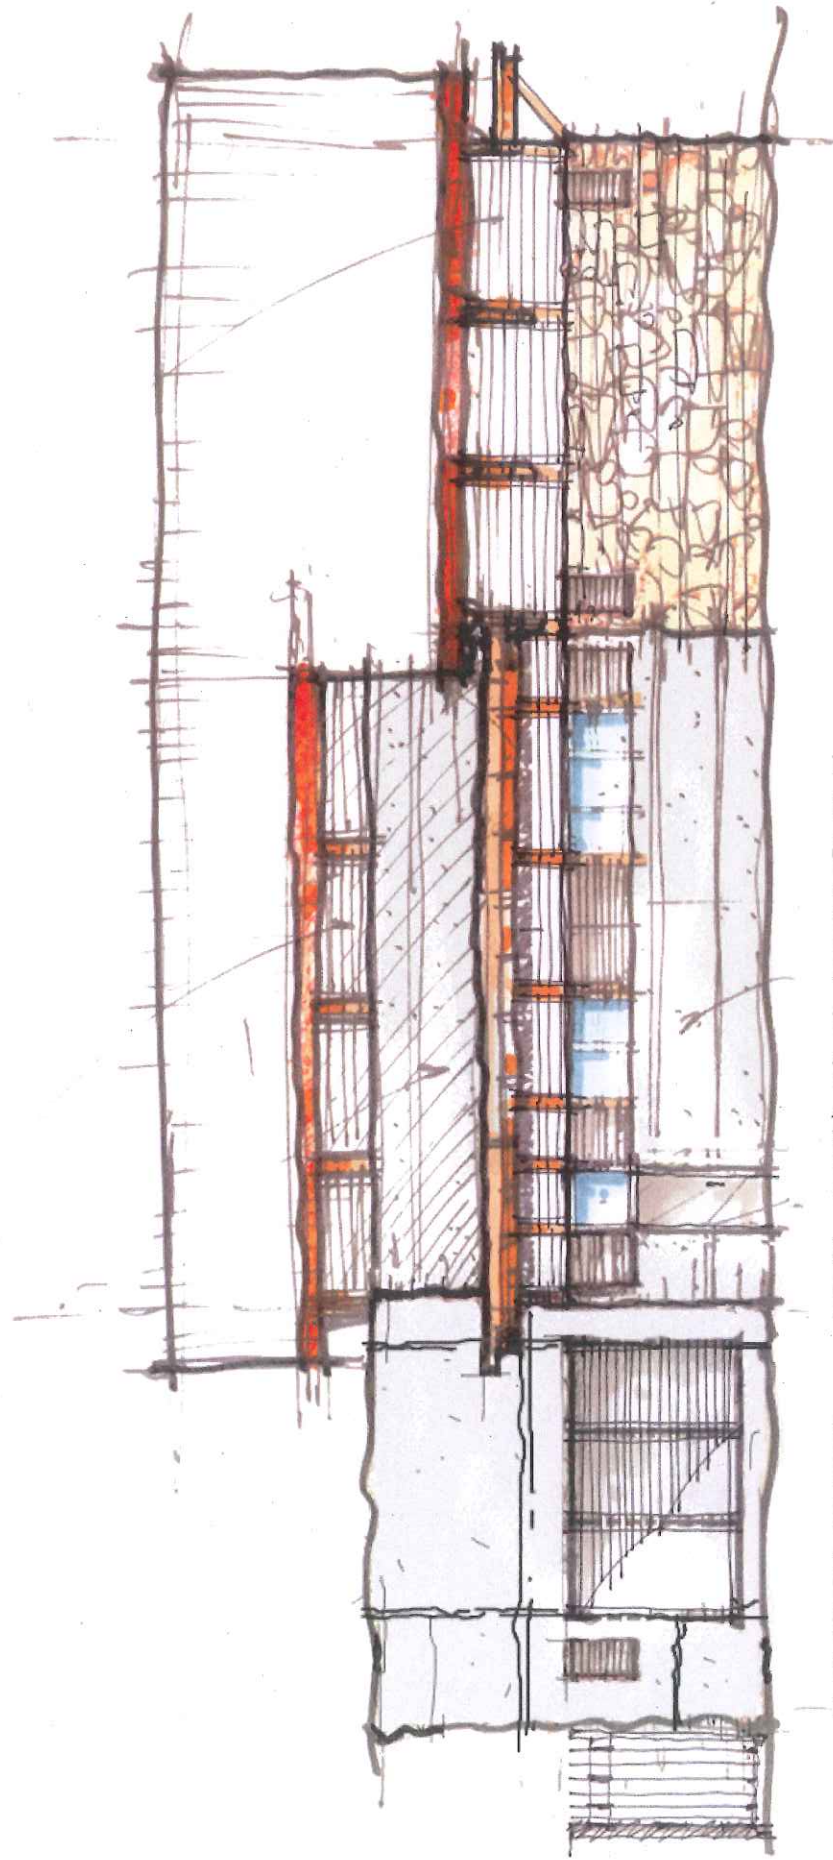

WEST ELEVATION