


File: \\Projects\4689-006 9 Erskine Lane - Concept\04c Drawings\4689-006 Civil\dwg Plot Time: Aug. 11, 20 10:33 AM User: Sarah Campen

NOTES:

1. FOR DISCUSSION PURPOSES ONLY.
2. SEE LEGAL SURVEY DRAWING FOR SITE DETAILS AND ELEVATIONS.
3. SEE ARCHITECTURAL DRAWINGS FOR BUILDING DETAILS.
4. EXISTING INFORMATION PROVIDED BY OTHERS.

ISSUES		
No.	DATE	ISSUED FOR
1	2020.08.11	REZONING

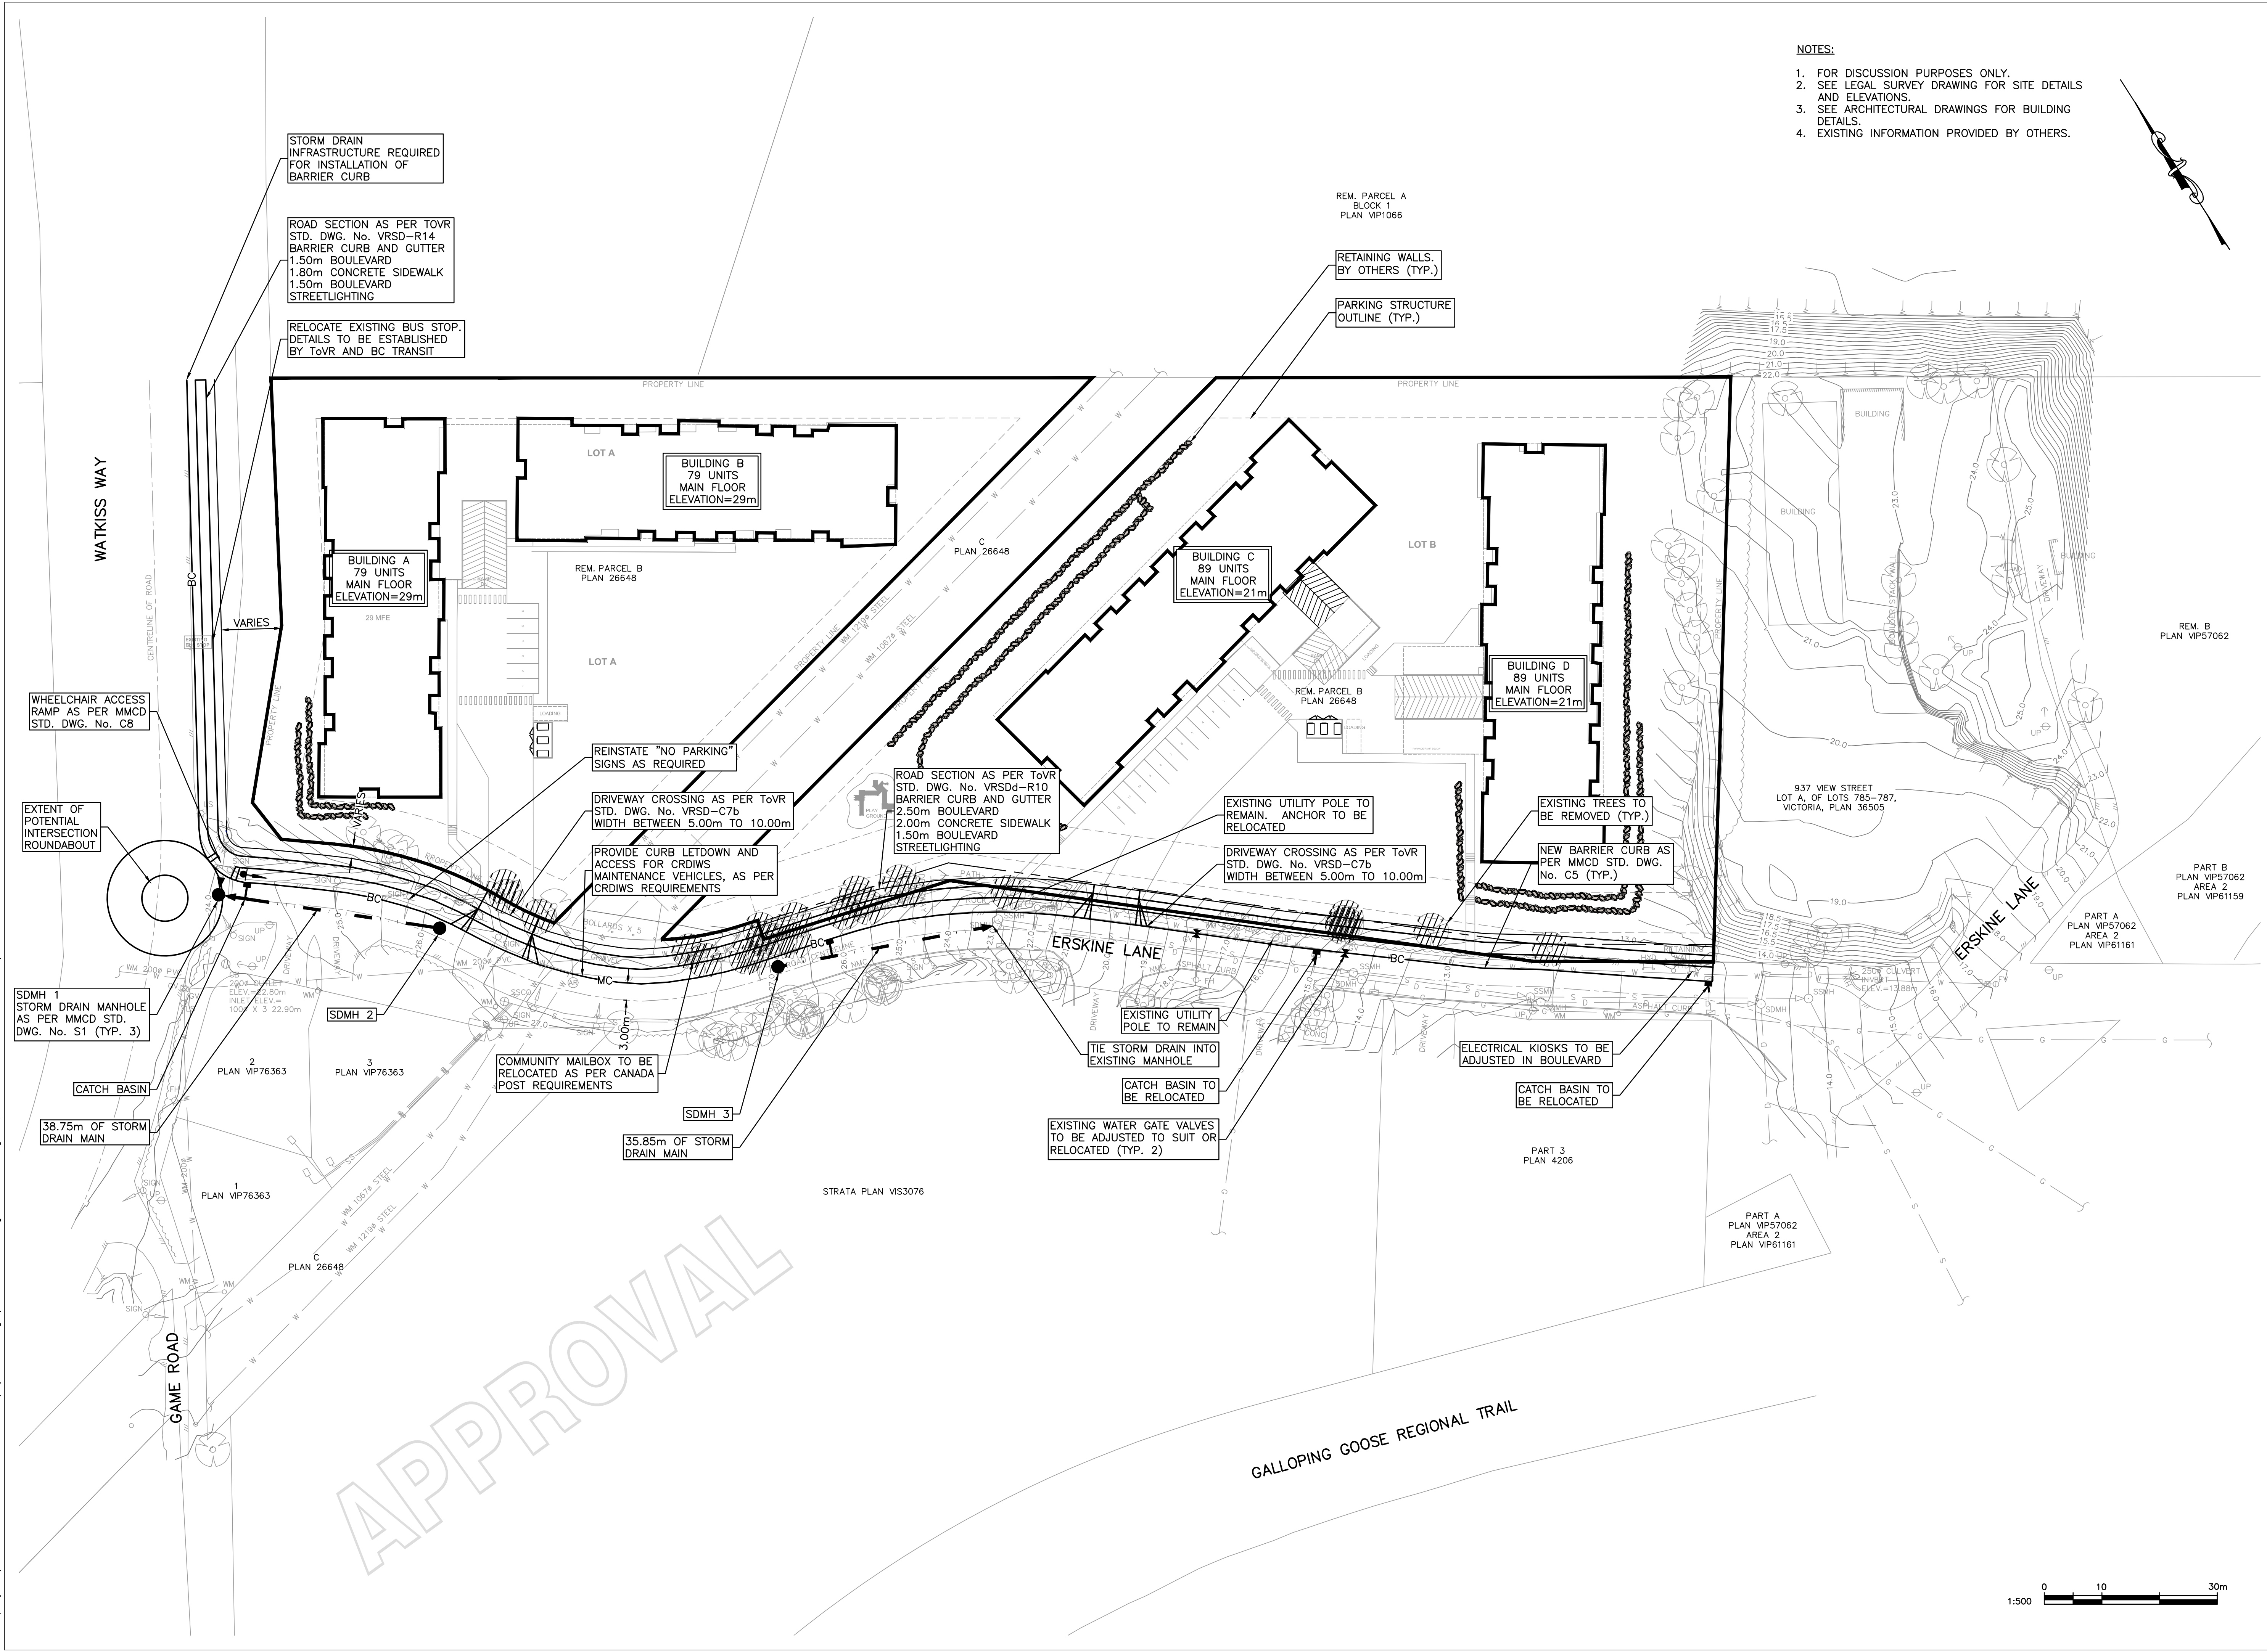

9 ERSKINE LANE
MULTI-FAMILY DEVELOPMENT
REZONING APPLICATION
 TOWN OF VIEW ROYAL
 WESTURBAN DEVELOPMENTS LTD.

HEROLD ENGINEERING
 1051 Vancouver St, Victoria, BC V8V 4T6
 Tel: 250-590-4875 Fax: 250-590-4392
 Email: mail@heroldengineering.com

PROPOSED ROAD LAYOUT

DESIGNED TDL	ENGINEER'S SEAL
DESIGN REVIEW AJH	
DRAFTED SAC	
DRAFTING REVIEW	
PROJECT No. 4689-006	CLIENT DRAWING No.
SCALE H: 1:500 V: -	PERMIT No.
HEL DRAWING No. SK-01	REVISION 1 of 1 1

