


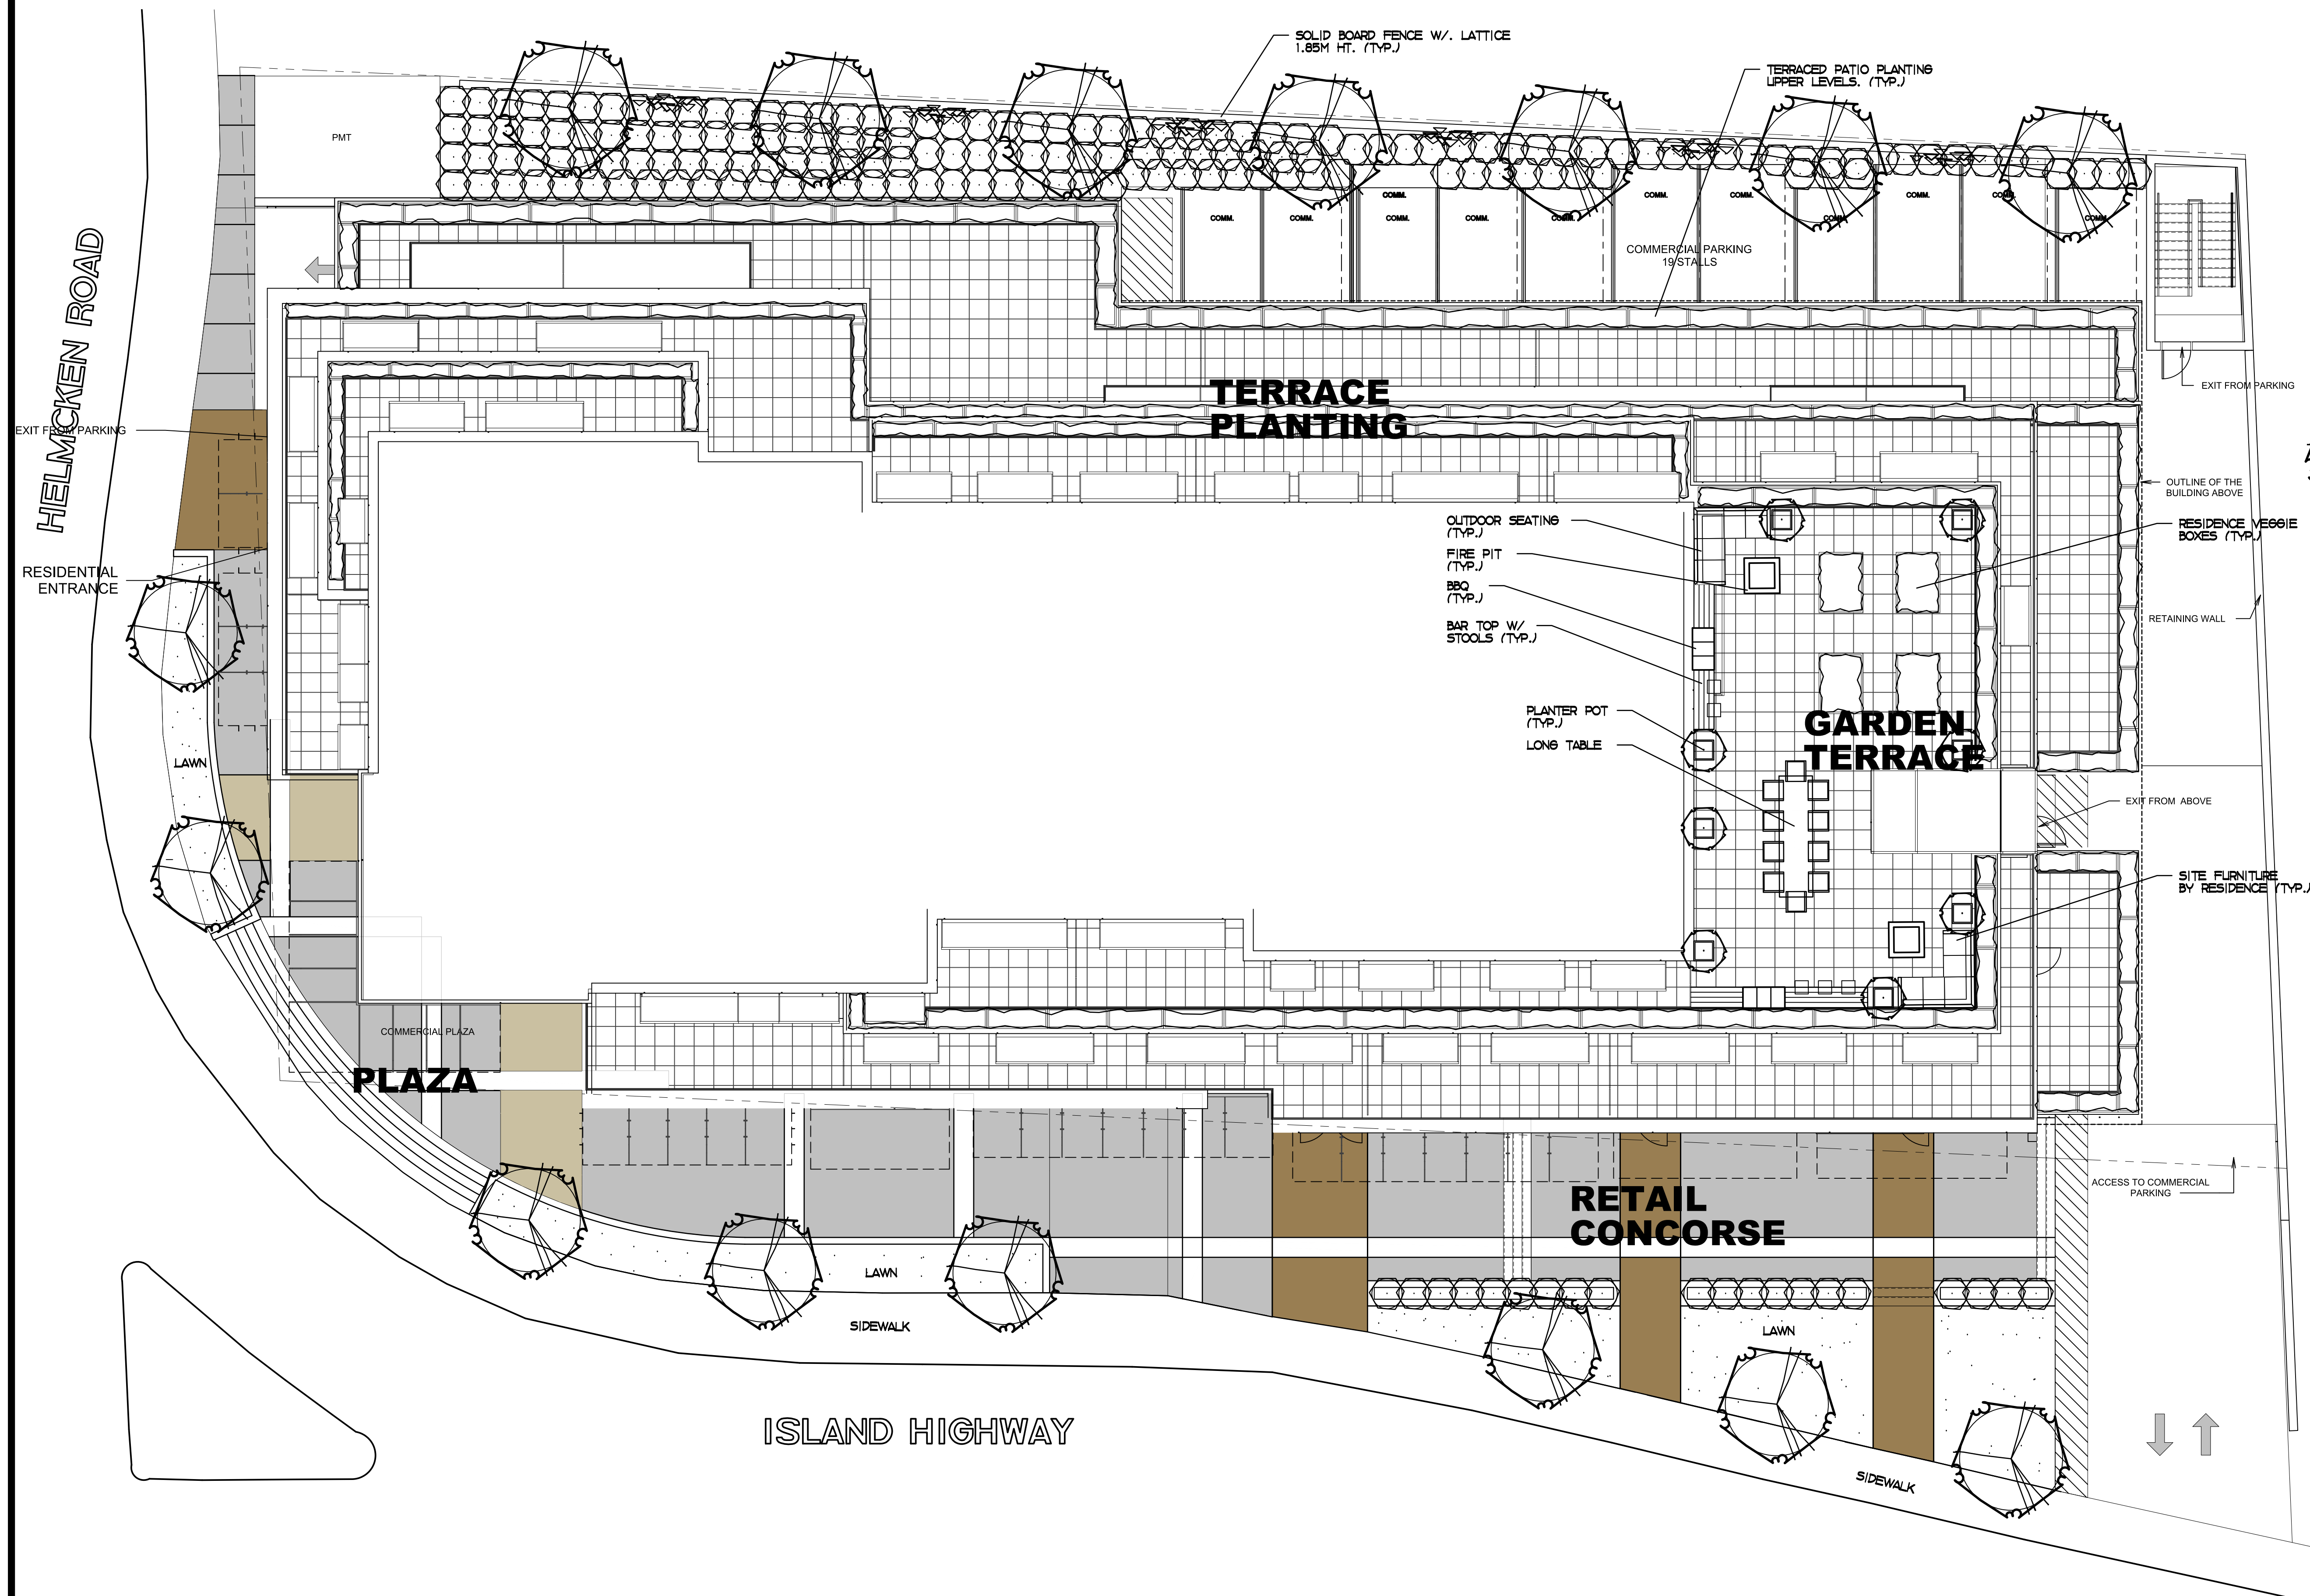

LEGEND

SMALL DECIDUOUS TREE TO BE A SELECTION OF:
KOLISA DOGWOOD, JAPANESE MAPLE, AMUR MAPLE;
SIZE 2.5 M HT.; APPROXIMATE NO. - 07

COLUMNAR DECIDUOUS TREE TO BE A SELECTION OF:
SWEDISH COLUMNAR ASPEN, PYRAMIDAL GOLDEN BEECH;
SIZE 6.0 CM CAL.; APPROXIMATE NO. - 08

LARGE SHRUB TO BE A SELECTION OF:
CEANOTHUS (BUDWARF STRAWBERRY TREE);
SIZE 27 CM POT; APPROXIMATE NO. - 08

MEDIUM SHRUB TO BE A SELECTION OF:
RHODODENDRON (BL), JAPANESE AZALEA (BL), PINK
ESCALLONIA (BL), FERNS (BL);
SIZE 21 CM POT; APPROXIMATE NO. - 180

VINES TO BE A SELECTION OF:
ENGELMANN CLIMBER (DEC);
SIZE 21 CM POT; APPROXIMATE NO. - 16

GROUNDCOVER TO BE A SELECTION OF:
PERIWINKLE (BL), KINNIKINICK (BL),
WINTERGREEN (BL);
SIZE 10 CM POT; PLANT 45 CM O.C.

NOTES

- LANDSCAPE AREAS ARE TO BE IRRIGATED WITH A FULLY AUTOMATIC UNDERGROUND IRRIGATION SYSTEM.
- THIS DRAWING IS CONCEPTUAL ONLY AND NOT INTENDED FOR CONSTRUCTION PURPOSES.

SUBMITTED FOR REZONING JUNE 17, 2020


NO.	DATE	BY	REVISION
1	JUNE 12, 2020	J.P.	
2	JUNE 12, 2020	J.P.	
JOB NAME

298 ISLAND HIGHWAY
VICTORIA, B.C.

CONSULTANT

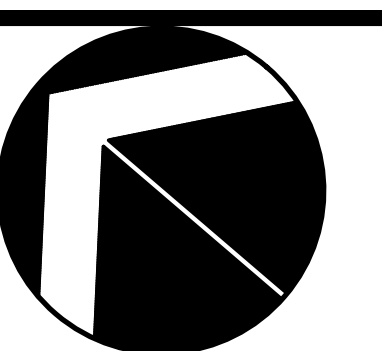

LANDSCAPE PLAN

P1